

BILL NO. 2019.60

THE CORPORATION OF THE TOWNSHIP OF RAMARA  
BYLAW NUMBER 2019. 76  
A BYLAW TO AMEND ZONING BYLAW #2005.85  
(2060 SIDEROAD 5)

WHEREAS Section 34 of the *Planning Act*, R.S.O. 1990, c. P.13, as amended, provides for the enactment of zoning bylaws and amendments thereto;


AND WHEREAS the Council of the Corporation of the Township of Ramara deems it advisable to further amend Bylaw 2005.85 for the Township of Ramara as it relates to the Part of Lot 6, Concession 1, Mara, known municipally as 2060 Sideroad 5;


AND WHEREAS the provisions of this Bylaw conform to the Ramara Official Plan;


NOW THEREFORE, THE Council of the Corporation of the Township of Ramara enacts as follows:


1. That Schedule "A", Maps O9 and P9, of Zoning Bylaw 2005.85 are hereby further amended by rezoning from "Agriculture (AG)" to "Agriculture Exception Five (AG-5)" of this Bylaw, prohibiting a residential use on the property.
2. That Schedule "A", Maps O9 and P9 attached does and shall form part of this Bylaw.
3. That this Bylaw shall come into force and take effect on the date of passing thereto, subject to the provisions of section 34 of the *Planning Act*, as amended.

BYLAW READ A FIRST, SECOND AND THIRD TIME AND PASSED THIS 28<sup>TH</sup> DAY OF OCTOBER 2019.

  
\_\_\_\_\_  
BASIL CLARKE, MAYOR

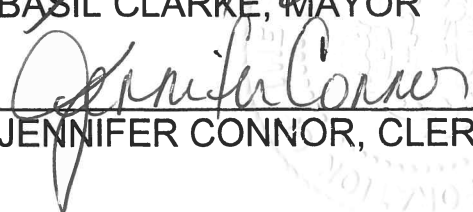  
\_\_\_\_\_  
JENNIFER CONNOR, CLERK

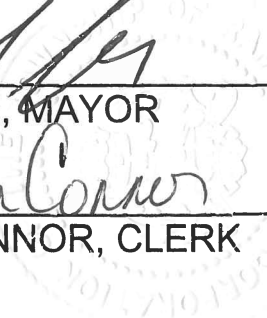

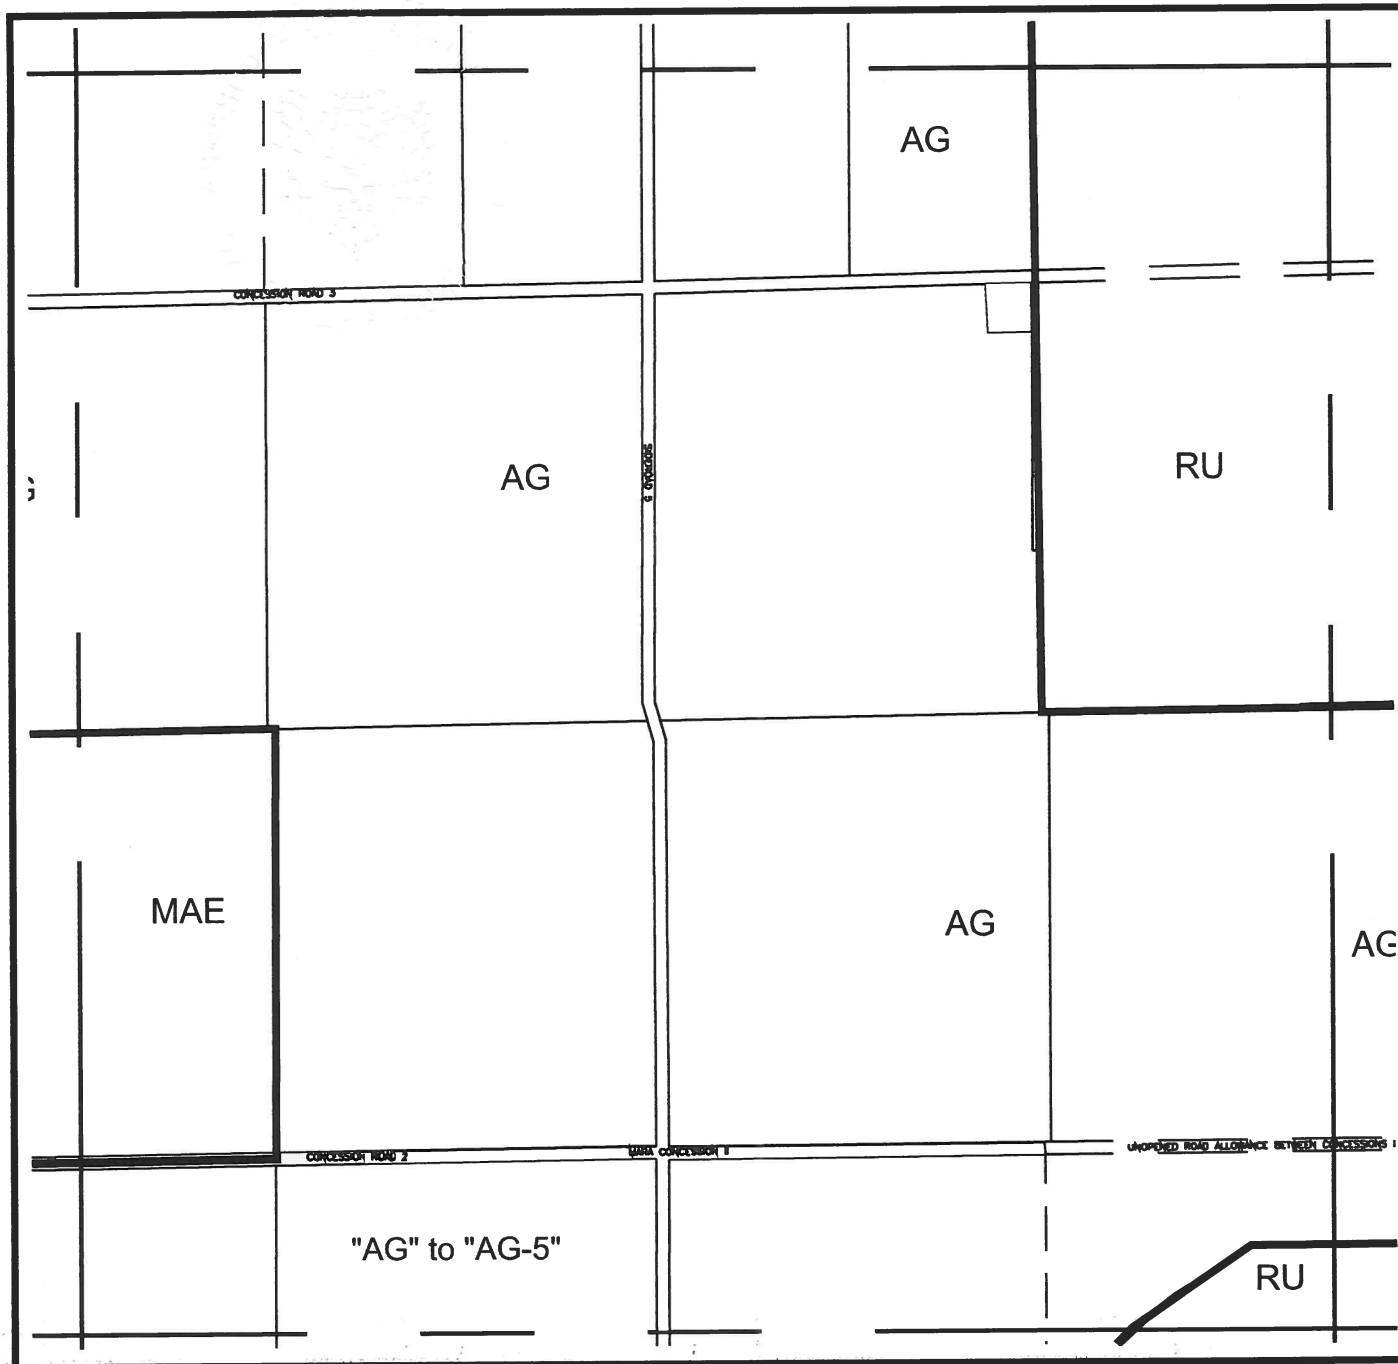

TOWNSHIP OF RAMARA  
 SCHEDULE "A"  
 TO BY-LAW 2005.85

Map O9

ZONES

- NAP Natural Area Protection
- AG Agriculture
- RU Rural
- RCR Rural and Countryside Residential
- VR Village Residential
- VC Village Commercial
- VID Village Industrial
- VIN Village Institutional
- H Hamlet
- SR Shoreline Residential
- IND Industrial
- DC Destination Commercial
- HC Highway Commercial
- MAE Mineral Aggregate Extraction
- W Waste Processing and Disposal
- AR Active Recreation
- PR Passive Recreation


IR Indian Reservation

--- Municipal Boundary

- - - Wellhead Protection Area

Revision Date:

Scale: 1:12000

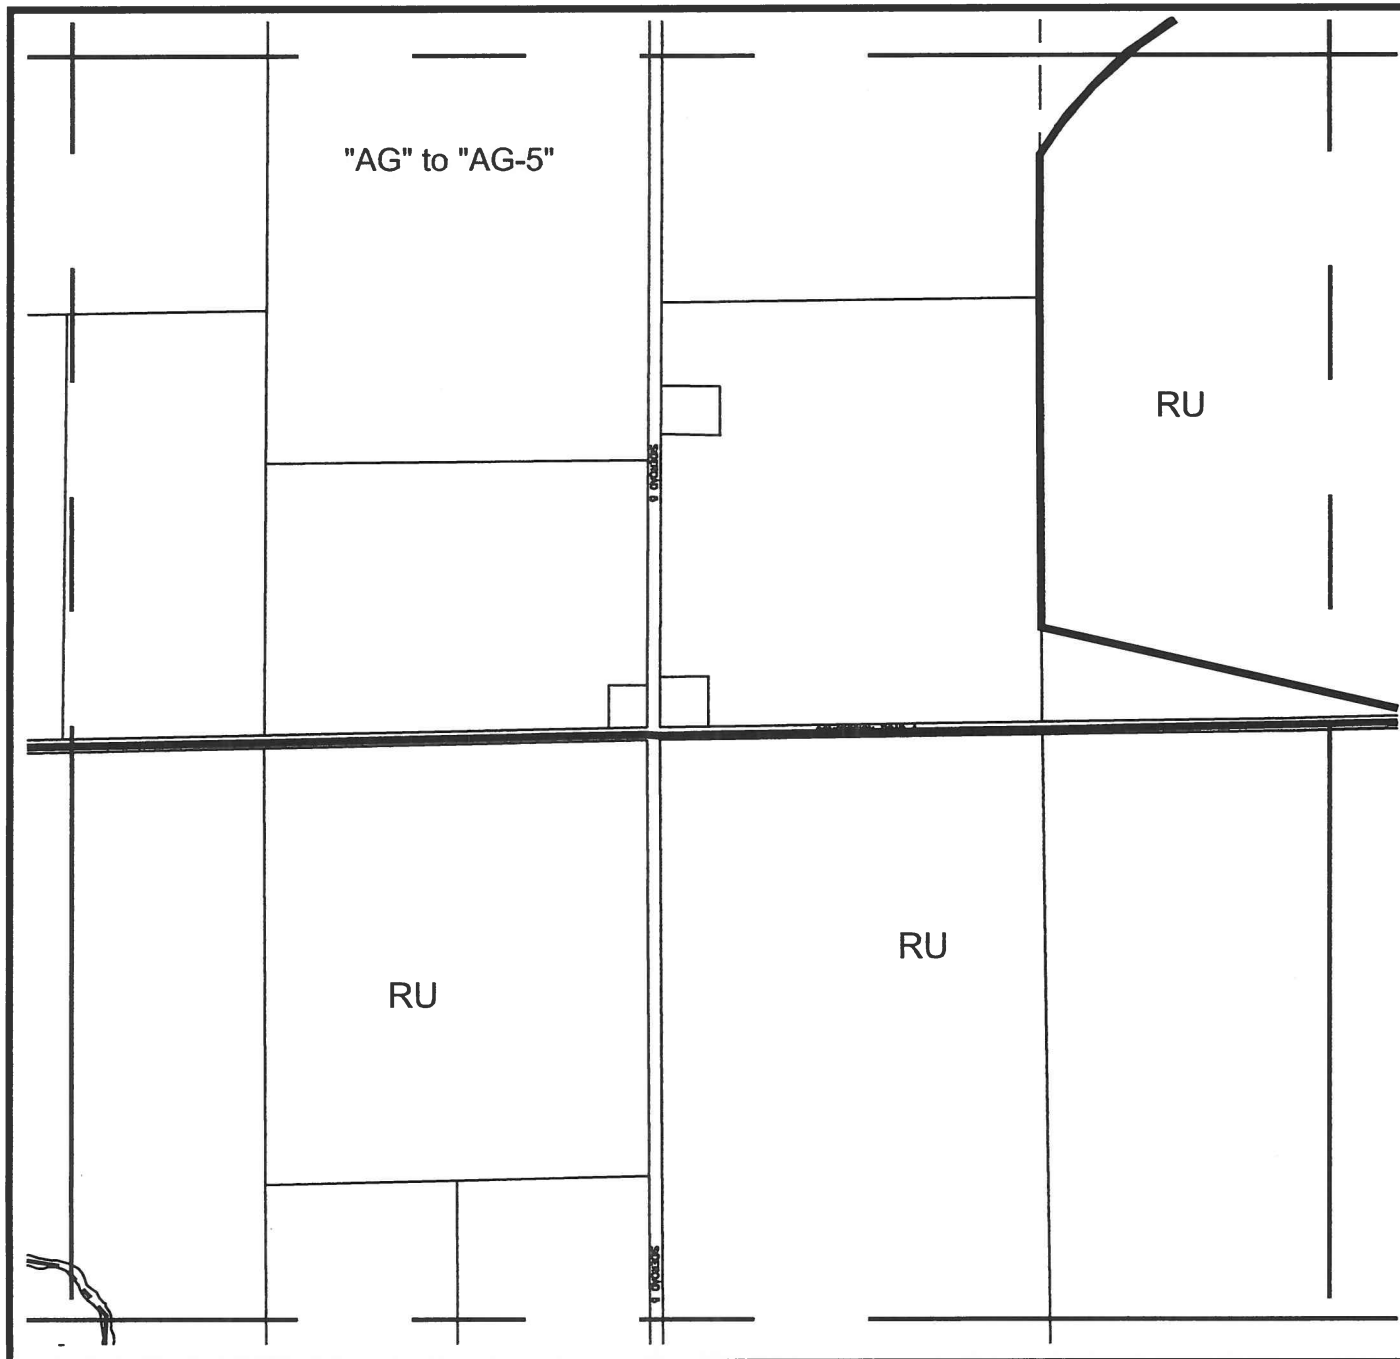

TOWNSHIP OF RAMARA  
 SCHEDULE "A"  
 TO BY-LAW 2005.85  
**Map P9**

- ZONES**
- NAP Natural Area Protection
  - AG Agriculture
  - RU Rural
  - RCR Rural and Countryside Residential
  - VR Village Residential
  - VC Village Commercial
  - VID Village Industrial
  - VIN Village Institutional
  - H Hamlet
  - SR Shoreline Residential
  - IND Industrial
  - DC Destination Commercial
  - HC Highway Commercial
  - MAE Mineral Aggregate Extraction
  - W Waste Processing and Disposal
  - AR Active Recreation
  - PR Passive Recreation

- IR Indian Reservation
- Municipal Boundary
- - - Wellhead Protection Area

Revision Date: \_\_\_\_\_ Scale: 1:12000